



PLAN VIEW

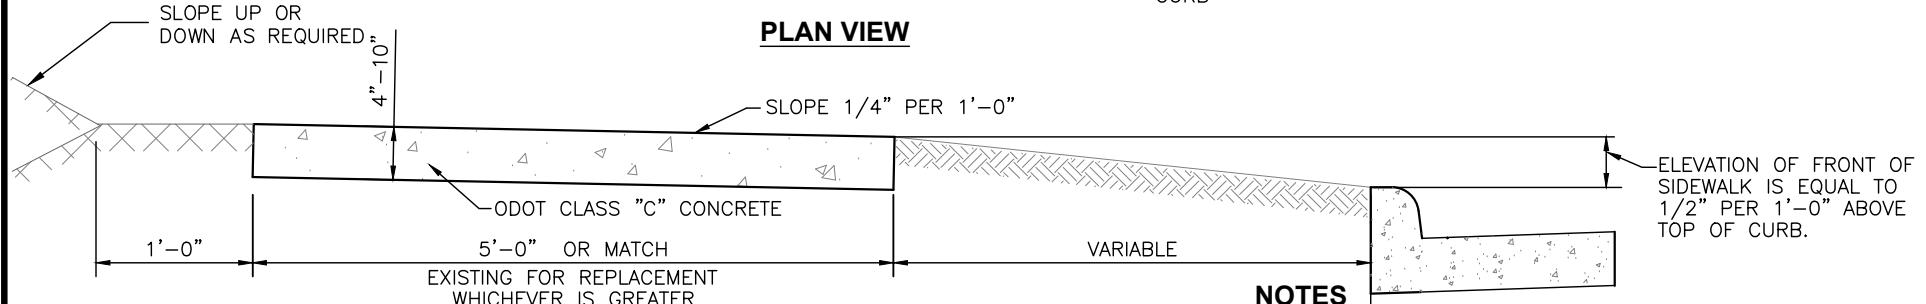

NOTES

SECTION A-A

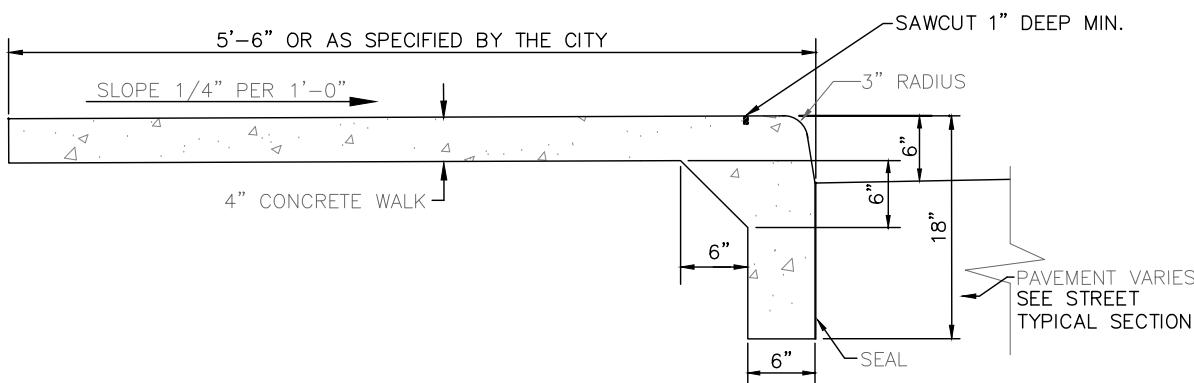

COMBINED CURB AND SIDEWALK DETAIL

- A. WALK TO BE POURED ON UNDISTURBED EARTH OR COMPAKTED GRANULAR BEDDING.
- B. PROVIDE BROOM FINISH TO ALL EXPOSED SURFACES.
- C. CONCRETE SHALL CONFORM TO ODOT ITEM 499 CONCRETE. CONCRETE WORK SHALL CONFORM TO ODOT ITEM 608, UNLESS OTHERWISE SPECIFIED WITHIN.
- D. PROVIDE EDGING AROUND ALL EXPOSED SURFACES.
- E. USE CLEAR CURING COMPOUND IMMEDIATELY AFTER FINISHING SURFACES. ANY OTHER METHOD OR TYPE OF CURING COMPOUND MUST BE PREAPPROVED.
- F. WHEN RENOVATING EXISTING STREETS, THE SIDEWALKS SHALL BE REPLACED TO CONFORM WITH THE CITY CONSTRUCTION STANDARDS AND DRAWINGS.
- G. CONCRETE SHALL BE ODOT CLASS QC-1P (4000 PSI, 600LB/CY CEMENT). PROPORTIONING OPTIONS 1 AND 2 NOT ALLOWED.
- H. CONCRETE SHALL CONTAIN 6% \pm 1% OF TOTAL AIR.



CITY OF
SIDNEY

CONCRETE SIDEWALK DETAIL

REVISIONS:	DATE APPROVED:
	06/03/2020
	PAGE No.
	300-10