


**DRIVE APRON WITH
NO CURB LAWN**

FOR DRIVEWAY NOTES SEE PAGE 300-7

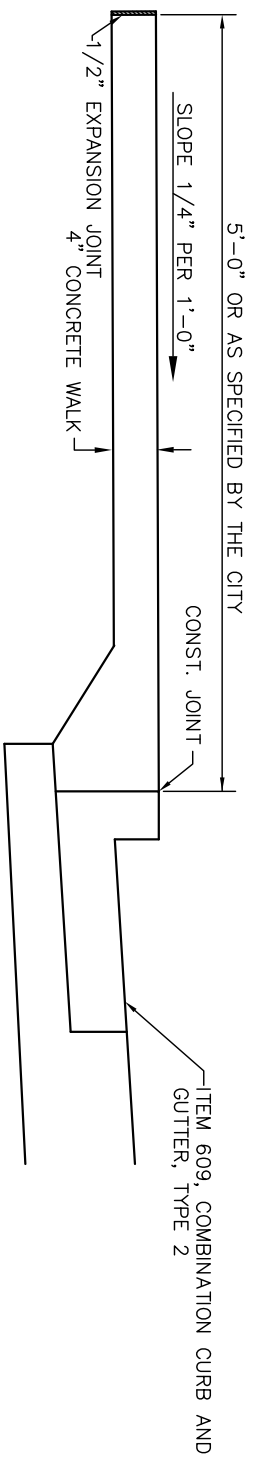

CONCRETE SIDEWALK ABUTTING TYPE 2 CURB DETAIL