




REPAIR OF EXISTING SANITARY SEWER PIPE DETAIL

REVISIONS:
07-22-13

DATE
APPROVED:
FEB. 2002

PAGE No.
900-6

REPAIR OF EXISTING SANITARY SEWER OTHER THAN PVC

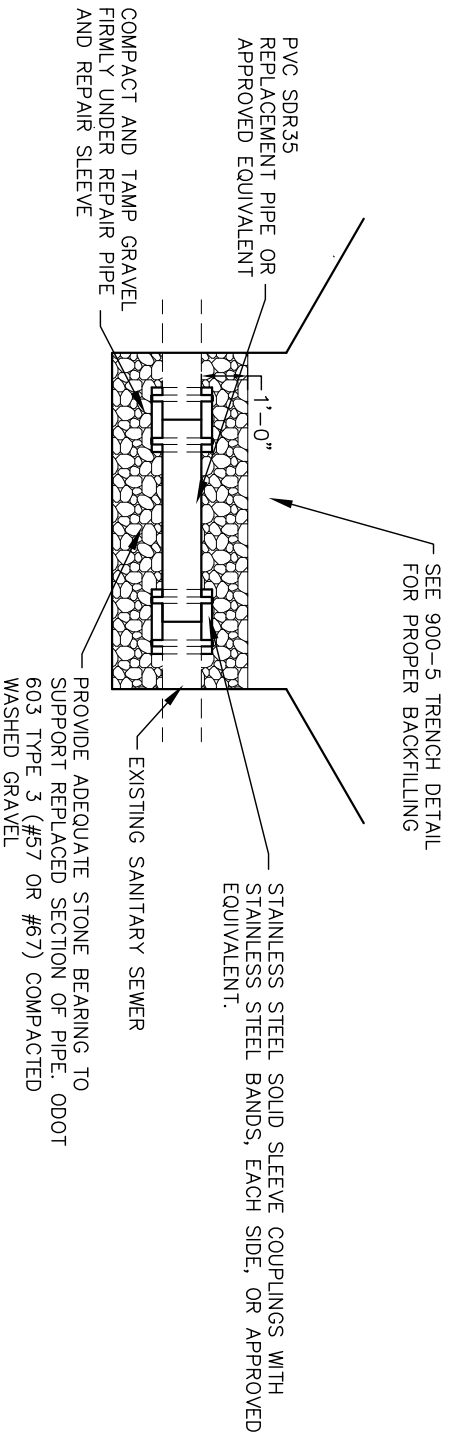

REPAIR OF EXISTING PVC SDR35 SANITARY SEWER

