


CAST IRON CLEANOUT COVER SHALL BE USED IN ALL APPLICATIONS WHERE CLEANOUT WILL BE SUBJECT TO VEHICULAR TRAFFIC.

THIS CLEANOUT IS TO BE USED OUTSIDE THE HOUSE AND EVERY 100' ALONG THE SANITARY BUILDING SEWER.

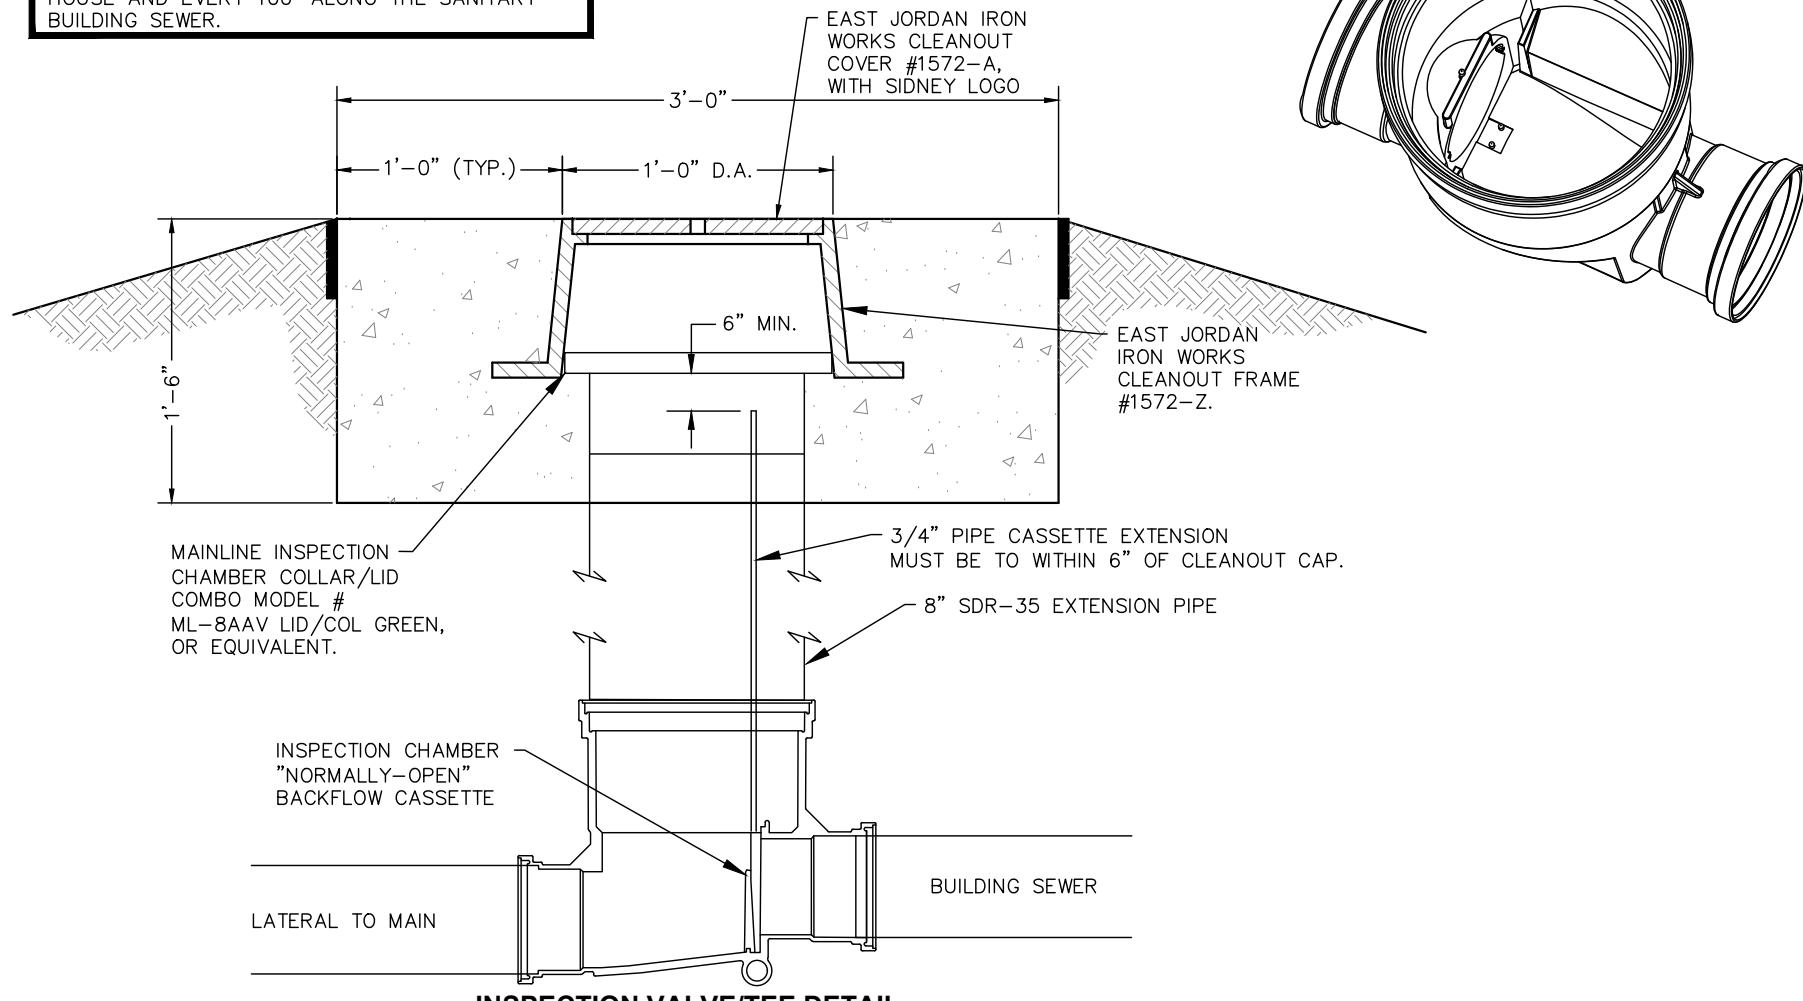

INSPECTION VALVE/TEE SHALL BE MANUFACTURED BY MAINLINE OR AN APPROVED EQUIVALENT. INSPECTION VALVE/TEE PLACED IN RIGHT-OF-WAY INLINE WITH WATER METER PREFERRED.



CITY OF
SIDNEY

CITY'S PUBLIC SANITARY SEWER CLEANOUT DETAIL

REVISIONS:
10-12-09
07-22-13

DATE
APPROVED:
06/03/2020
PAGE No.
900-9