


DRIVE APRON WITH NO CURB LAWN

FOR DRIVEWAY NOTES SEE PAGE 300-7

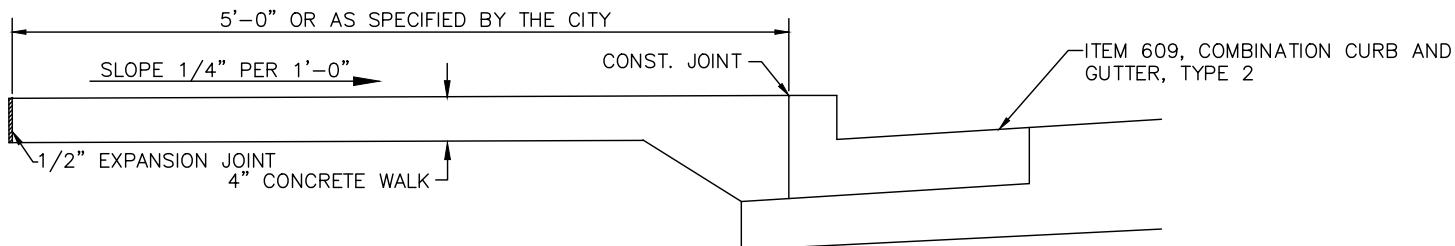

CONCRETE SIDEWALK ABUTTING TYPE 2 CURB DETAIL



CITY OF
SIDNEY

RESIDENTIAL DRIVE APPROACH AND CONCRETE SIDEWALK DETAIL WITH NO CURB LAWN

REVISIONS: 07-22-13	DATE APPROVED: 06/03/2020
PAGE No. 300-8	